


# RGnn

# SON

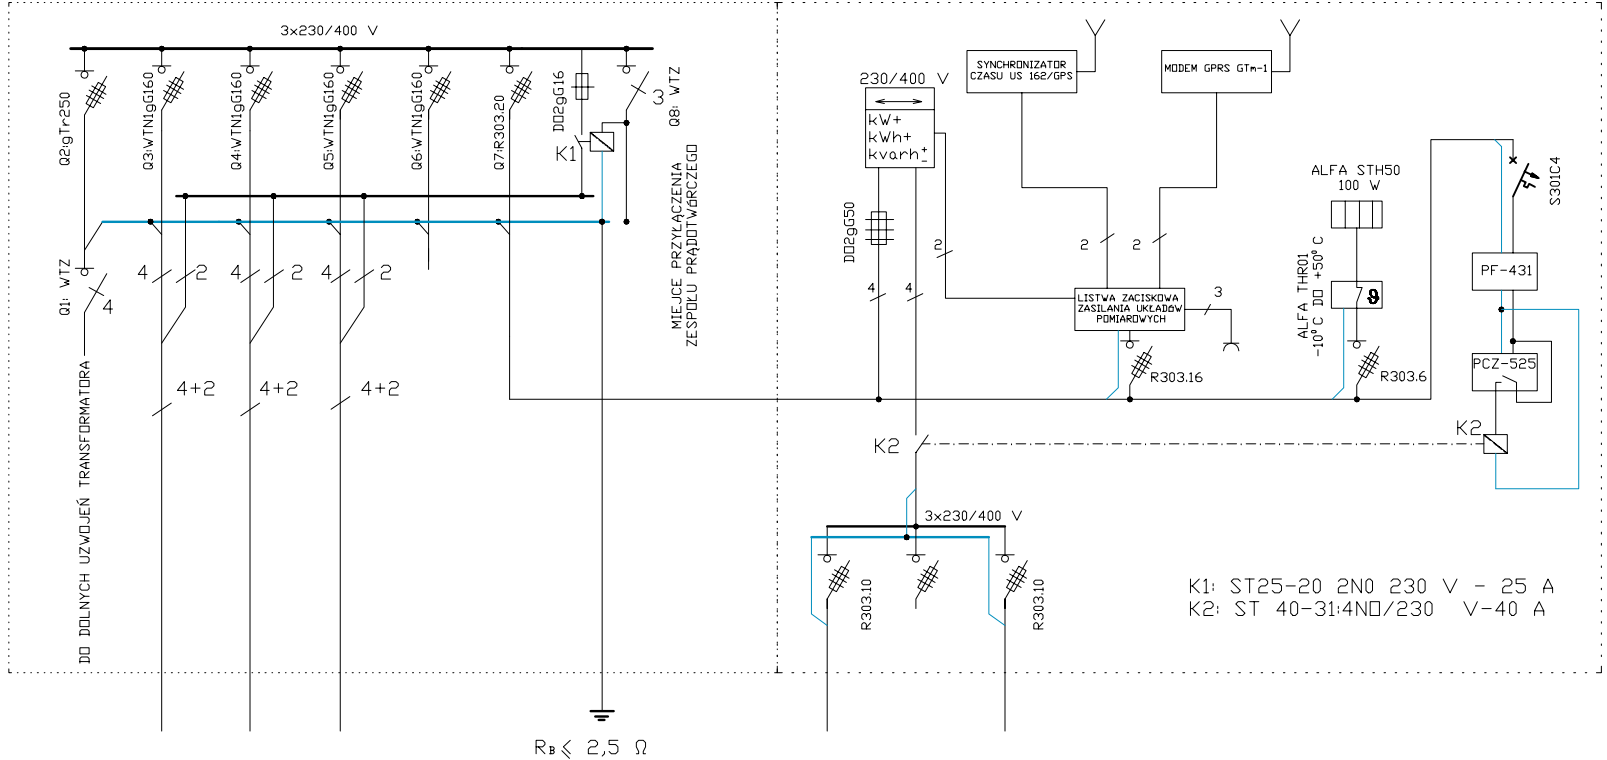

K1: ST25-20 2N0 230 V - 25 A  
 K2: ST 40-31:4ND/230 V-40 A

Nr obwodu	I	II	III
Moc P <sub>z</sub> [kW]	55	55	55
kable	YAKXS 4x120 + YKY 2x4		

Nr obwodu	I	REZERWA	II
Moc P <sub>z</sub> [W]	980		980
kabel	YKY 4x4		YKY 4x4